


COASTAL OIL & GAS CORP.

# PROPOSED SALT WATER DISPOSAL PIPELINE RIGHT-OF-WAY ON FEE LANDS

(For #1-24A4)

LOCATED IN  
SECTION 25, T1S, R4W, U.S.B.&M. &  
SECTION 30, T1S, R3W, U.S.B.&M.  
DUCHESE COUNTY, UTAH

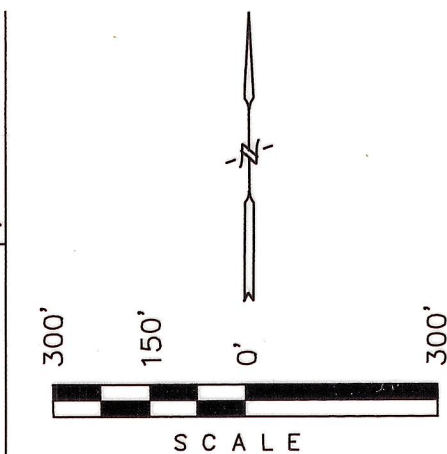

PIPELINE RIGHT-OF-WAY DESCRIPTION ON  
LARUE & BRENT ELMER FISHER PROPERTY

A 50' WIDE RIGHT-OF-WAY 25' ON EACH SIDE OF THE FOLLOWING  
DESCRIBED CENTERLINE.

BEGINNING AT A POINT IN THE NW 1/4 NE 1/4 OF SECTION 25,  
T1S, R4W, U.S.B.&M. WHICH BEARS N44°25'23"W 1899.84' FROM  
THE EAST 1/4 CORNER OF SAID SECTION 25, THENCE S17°00'45"W  
59.86' TO A POINT IN THE NW 1/4 NE 1/4 OF SECTION 25, WHICH  
BEARS N46°01'57"W 1871.96' FROM THE EAST 1/4 CORNER OF SAID  
SECTION 25. THE SIDE LINES OF SAID DESCRIBED RIGHT-OF-WAY  
BEING SHORTENED OR ELONGATED TO MEET THE GRANTOR'S PROPERTY  
LINES. BASIS OF BEARINGS IS THE EAST LINE OF THE NE 1/4 OF  
SECTION 25, T1S, R4W, U.S.B.&M. WHICH IS ASSUMED FROM G.L.O.  
INFORMATION TO BEAR NORTH. CONTAINS 0.069 ACRES MORE OR  
LESS.

## RIGHT-OF-WAY LENGTHS

PROPERTY OWNER	FEET	RODS
LARUE & BRENT ELMER FISHER	59.86'	3.63
KENT DASTRUP	33.99'	2.06

## CERTIFICATE

THIS IS TO CERTIFY THAT THE ABOVE PLAT WAS PREPARED FROM  
FIELD NOTES OF ACTUAL SURVEYS MADE BY ME OR UNDER MY  
SUPERVISION AND THAT THE SAME ARE TRUE AND CORRECT TO THE  
BEST OF MY KNOWLEDGE AND BELIEF.

REGISTERED LAND SURVEYOR  
REGISTRATION NO. 161319  
STATE OF UTAH

County Surveyor File No 714

<b>UTAH ENGINEERING &amp; LAND SURVEYING</b> PHONE: (435) 789-1017 85 SOUTH 200 EAST - VERNAL, UTAH 84078		
SCALE: 1" = 300'	DATE SURVEYED: 07-15-98	DATE DRAWN: 07-27-98
SURVEYED BY: K.K. T.A.	DRAWN BY: D.R.B.	
WEATHER: WARM	FILE: 3 1 6 3 7 - B	


LINE	BEARING	LENGTH
L1	S17°00'45"W	73.65'
L2	S17°00'45"W	59.86'
L3	S17°00'45"W	24.99'
L4	N89°01'50"E	30.74'
L5	N03°17'29"E	3.25'

UTE  
TRIBAL

NOTE:  
P.O.F.L. 55+29.73 BEARS N44°25'23"W  
1899.84' FROM THE EAST 1/4 CORNER  
OF SECTION 25, T1S, R4W, U.S.B.&M.

P.O.F.L. 55+89.59 BEARS N46°01'57"W  
1871.96' FROM THE EAST 1/4 CORNER  
OF SECTION 25, T1S, R4W, U.S.B.&M.

BETTY H. MITCHELL

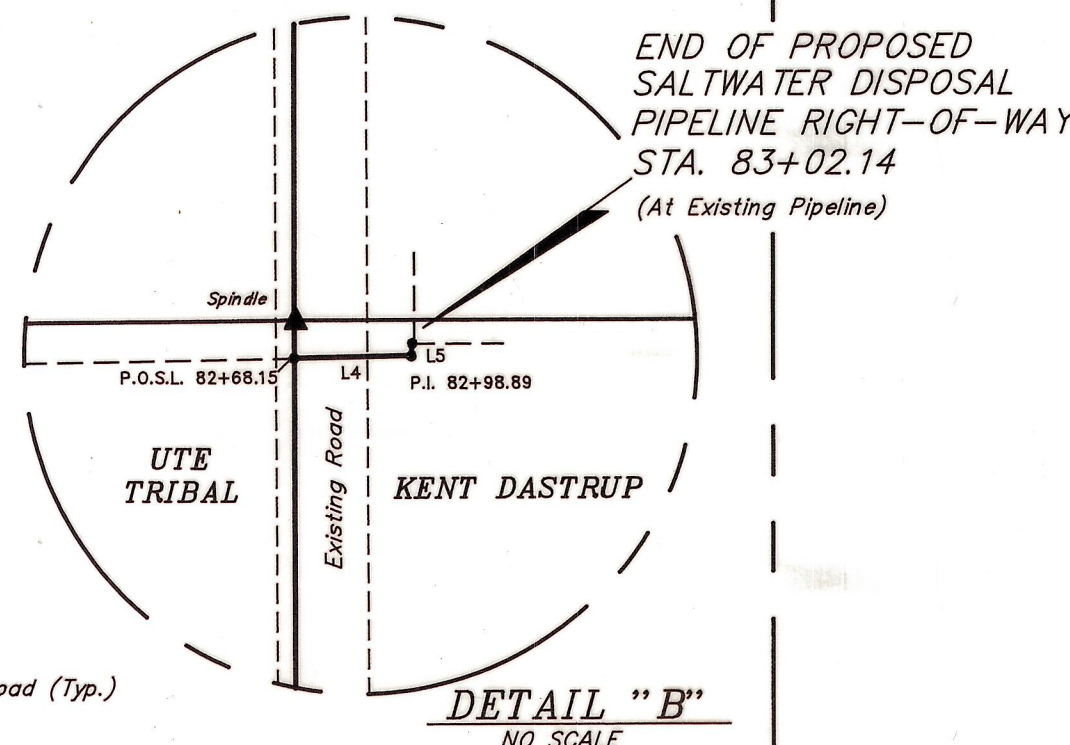

DETAIL "B"  
NO SCALE

SEE DETAIL "B"  
ABOVE

UTE TRIBAL

NOTE:  
P.O.S.L. 82+68.15 BEARS S00°10'53"E  
9.76' FROM THE EAST 1/4 CORNER OF  
SECTION 25, T1S, R4W, U.S.B.&M.

ENDING STA. 83+02.14 BEARS S79°02'18"E  
31.53' FROM THE EAST 1/4 CORNER OF  
SECTION 25, T1S, R4W, U.S.B.&M.

KENT DASTRUP

DETAIL "A"  
NO SCALE

PIPELINE RIGHT-OF-WAY DESCRIPTION  
ON KENT DASTRUP PROPERTY

A 50' WIDE RIGHT-OF-WAY 25' ON EACH SIDE OF THE FOLLOWING  
DESCRIBED CENTERLINE.

BEGINNING AT A POINT ON THE WEST LINE OF THE NW 1/4 SW 1/4  
OF SECTION 30, T1S, R3W, U.S.B.&M. WHICH BEARS S00°10'53"E  
9.76' FROM THE WEST 1/4 CORNER OF SAID SECTION 30, THENCE  
N89°01'50"E 30.74'; THENCE N03°17'29"E 3.25' TO A POINT IN  
THE NW 1/4 SW 1/4 OF SECTION 30, WHICH BEARS S79°02'18"E  
31.53' FROM THE WEST 1/4 CORNER OF SAID SECTION 30. THE SIDE  
LINES OF SAID DESCRIBED RIGHT-OF-WAY BEING SHORTENED OR  
ELONGATED TO MEET THE GRANTOR'S PROPERTY LINES. BASIS OF  
BEARINGS IS THE EAST LINE OF THE NE 1/4 OF SECTION 25, T1S,  
R4W, U.S.B.&M. WHICH IS ASSUMED FROM G.L.O. INFORMATION TO  
BEAR NORTH. CONTAINS 0.039 ACRES MORE OR LESS.

▲ = SECTION CORNERS LOCATED.

Southeast Corner

FILE NO. \_\_\_\_\_ FEE PAID \$ \_\_\_\_\_ AT THE REQUEST OF UTAH  
ENGINEERING AND LAND SURVEYING, THIS \_\_\_\_\_ DAY  
OF \_\_\_\_\_, 19\_\_\_\_

## DUCHESE COUNTY SURVEYOR'S CERTIFICATE

THE DUCHESE COUNTY SURVEYOR, HAS CHECKED  
THIS PLAT FOR FORM AND ADHERANCE TO THE STATE  
OF UTAH REQUIREMENTS FOR ITEMS TO BE ON A  
SURVEYOR'S PLAT FOR RECORDING WITH THE COUNTY  
SURVEYORS OFFICE, ON THIS \_\_\_\_\_ DAY  
OF \_\_\_\_\_, 19\_\_\_\_.

DUCHESE COUNTY  
SURVEYOR